

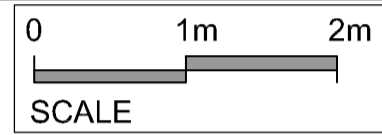




3
Rear Elevation as Existing
SCALE 1:50 @ A1 ~ 1:100 @ A3

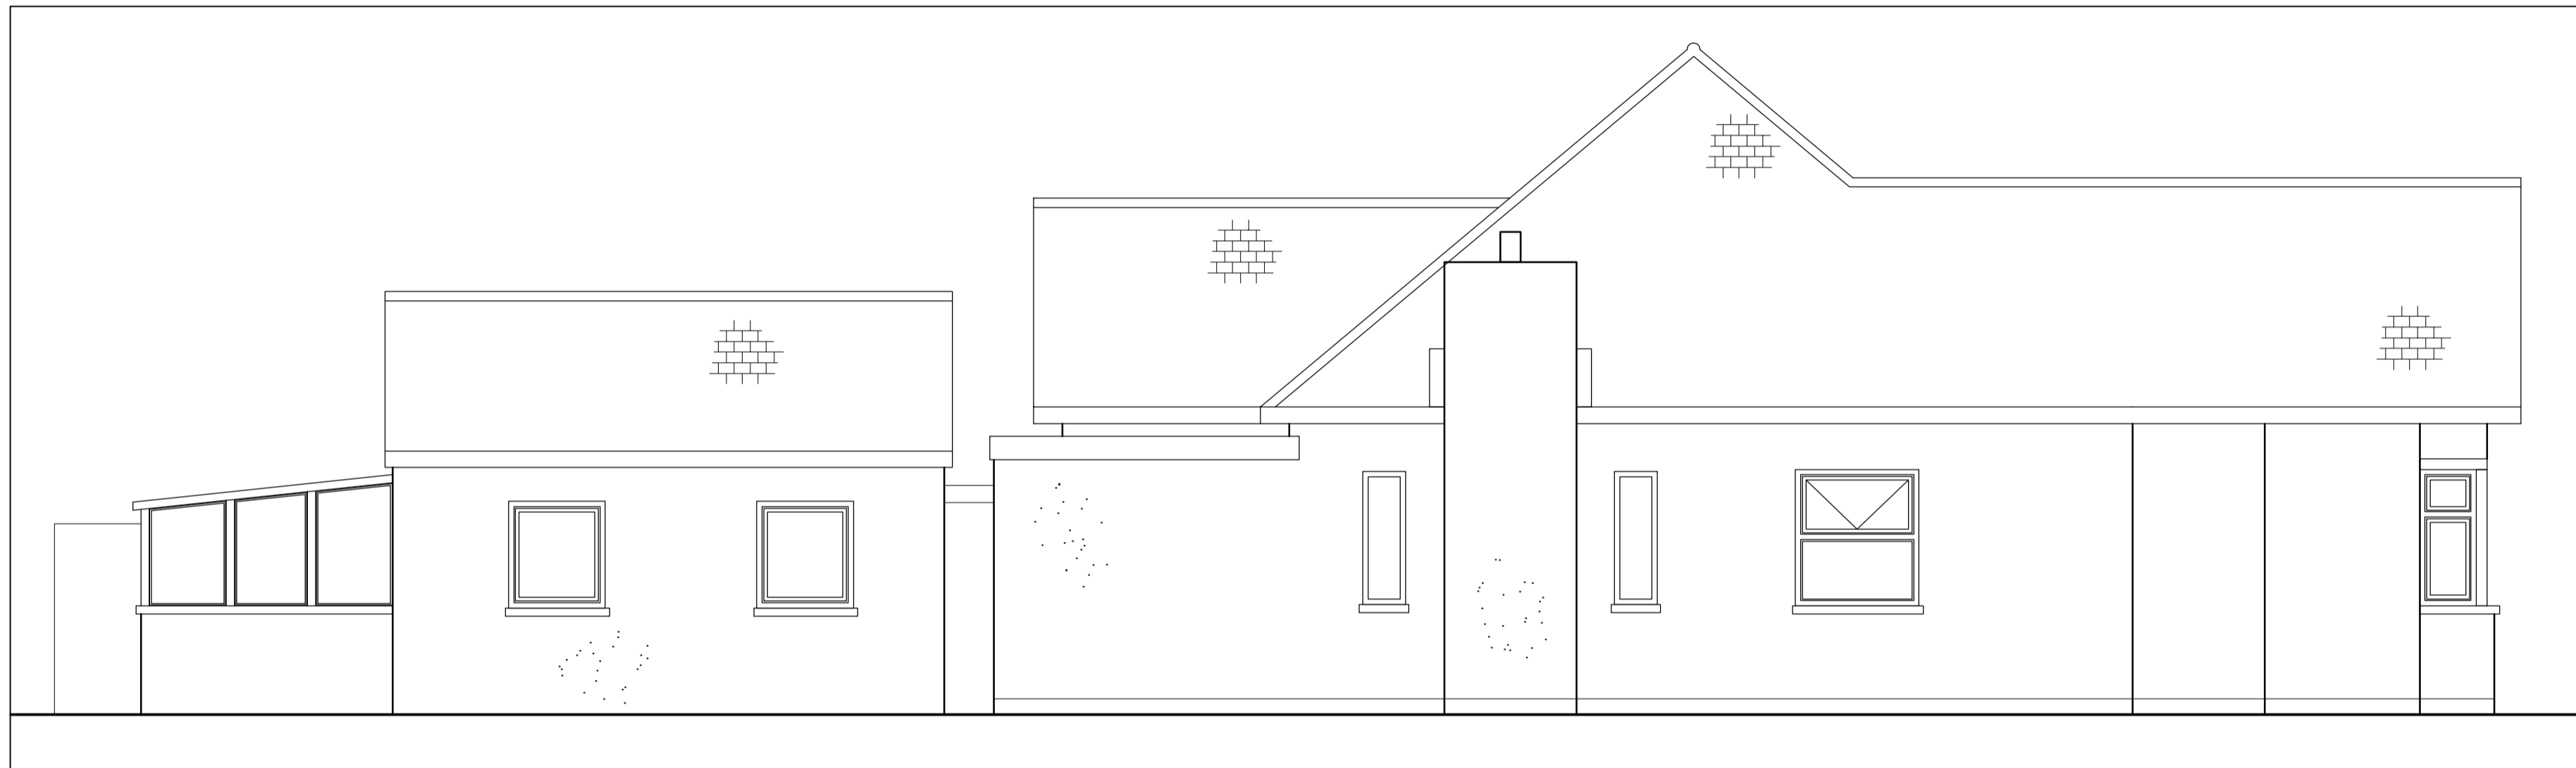



4
Front Elevation as Existing
SCALE 1:50 @ A1 ~ 1:100 @ A3

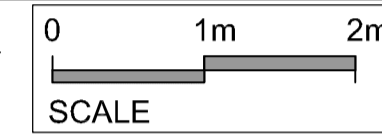


2
South Elevation as Existing
SCALE 1:50 @ A1 ~ 1:100 @ A3

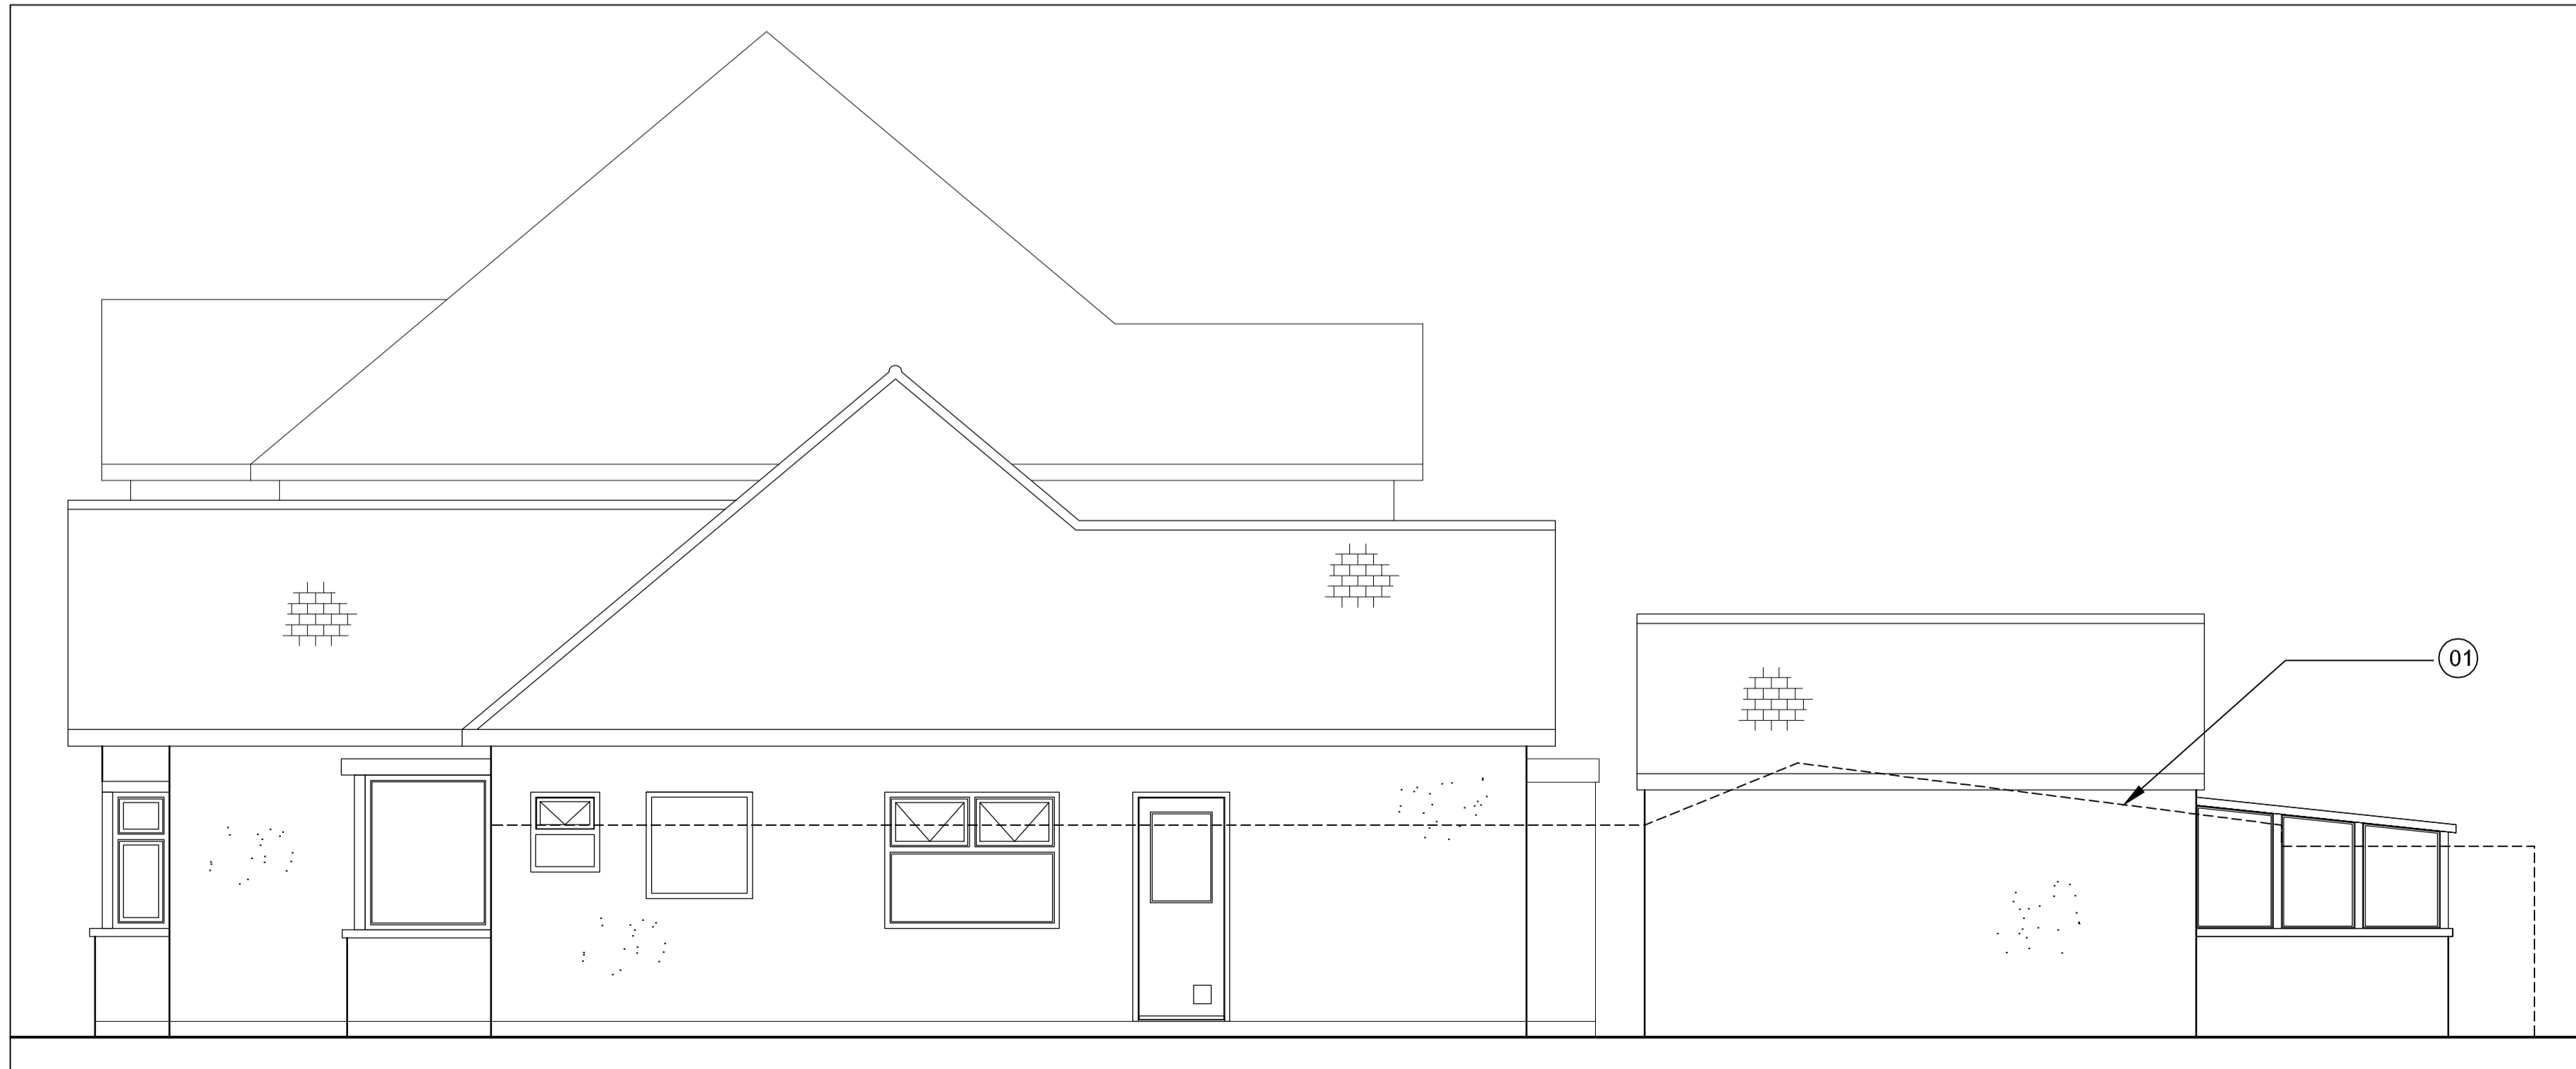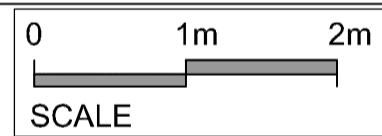

1
North Elevation as Existing
SCALE 1:50 @ A1 ~ 1:100 @ A3

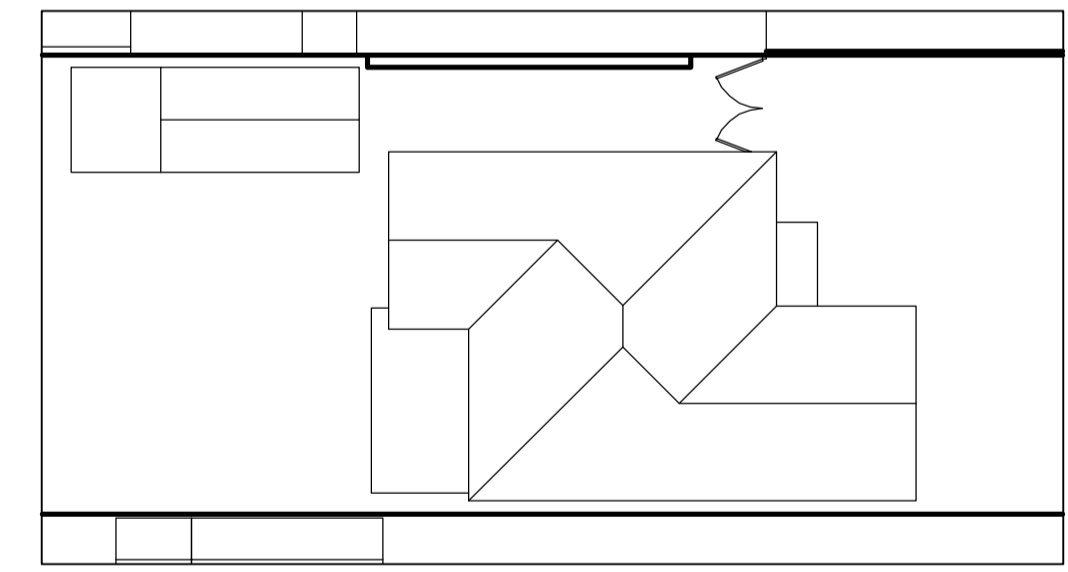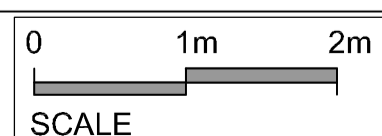

4
Roof Plan as Existing
SCALE 1:200 @ A1 ~ 1:400 @ A3

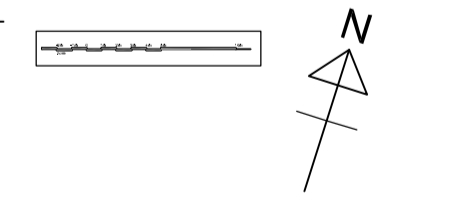

GENERAL NOTES:
THIS DRAWING IS COPYRIGHT OF LOVE ARCHITECTURE LTD. THIS DRAWING MUST BE READ IN CONJUNCTION WITH THE SPECIFICATION AND ALL OTHER RELEVANT DOCUMENTATION AND DRAWINGS. LOVE ARCHITECTURE ACCEPTS NO LIABILITY FOR ANY EXPENSE, LOSS OR DAMAGE OF WHATSOEVER NATURE AND HOWEVER ARISING FROM ANY VARIATION MADE TO THIS DRAWING OR IN THE EXECUTION OF THE WORK TO WHICH IT RELATES WHICH HAS NOT BEEN REFERRED TO THEM AND THEIR APPROVAL OBTAINED. DO NOT SCALE FROM THIS DRAWING OR THE COMPUTER DIGITAL DATA. ONLY FIGURED DIMENSIONS ARE TO BE USED. IF IN DOUBT ASK.

Rev	Notes	dd/mm/yy	By	Checked
D00	Preliminary Issue	00.00		
P00	Planning App	00.00		

Do not scale from this drawing. Check all dimensions on site.

LOVE ARCHITECTURE
Unit 3.2 The Leathermarket
Woolton St London SE1 3EX
Tel: 020 7407 9977 Fax: 020 7357 7028
Email: admin@lovearchitecture.com

Client: MR & MRS SAMPLE
Project: SAMPLE ST, SAMPLETOWN
SIDE & REAR EXTENSION

Title: AS EXISTING

ELEVATIONS

Date: 00.00	Drawn By: .	Checked: .
Scale: 1:50 @ A1 / 1:100 @ A3	Project Ref: LA000	Drawing Type & No: X500
Status & Revision: P00		