


2 Site Plan as Proposed  
 SCALE 1:200 @ A1 ~ 1:400 @ A3

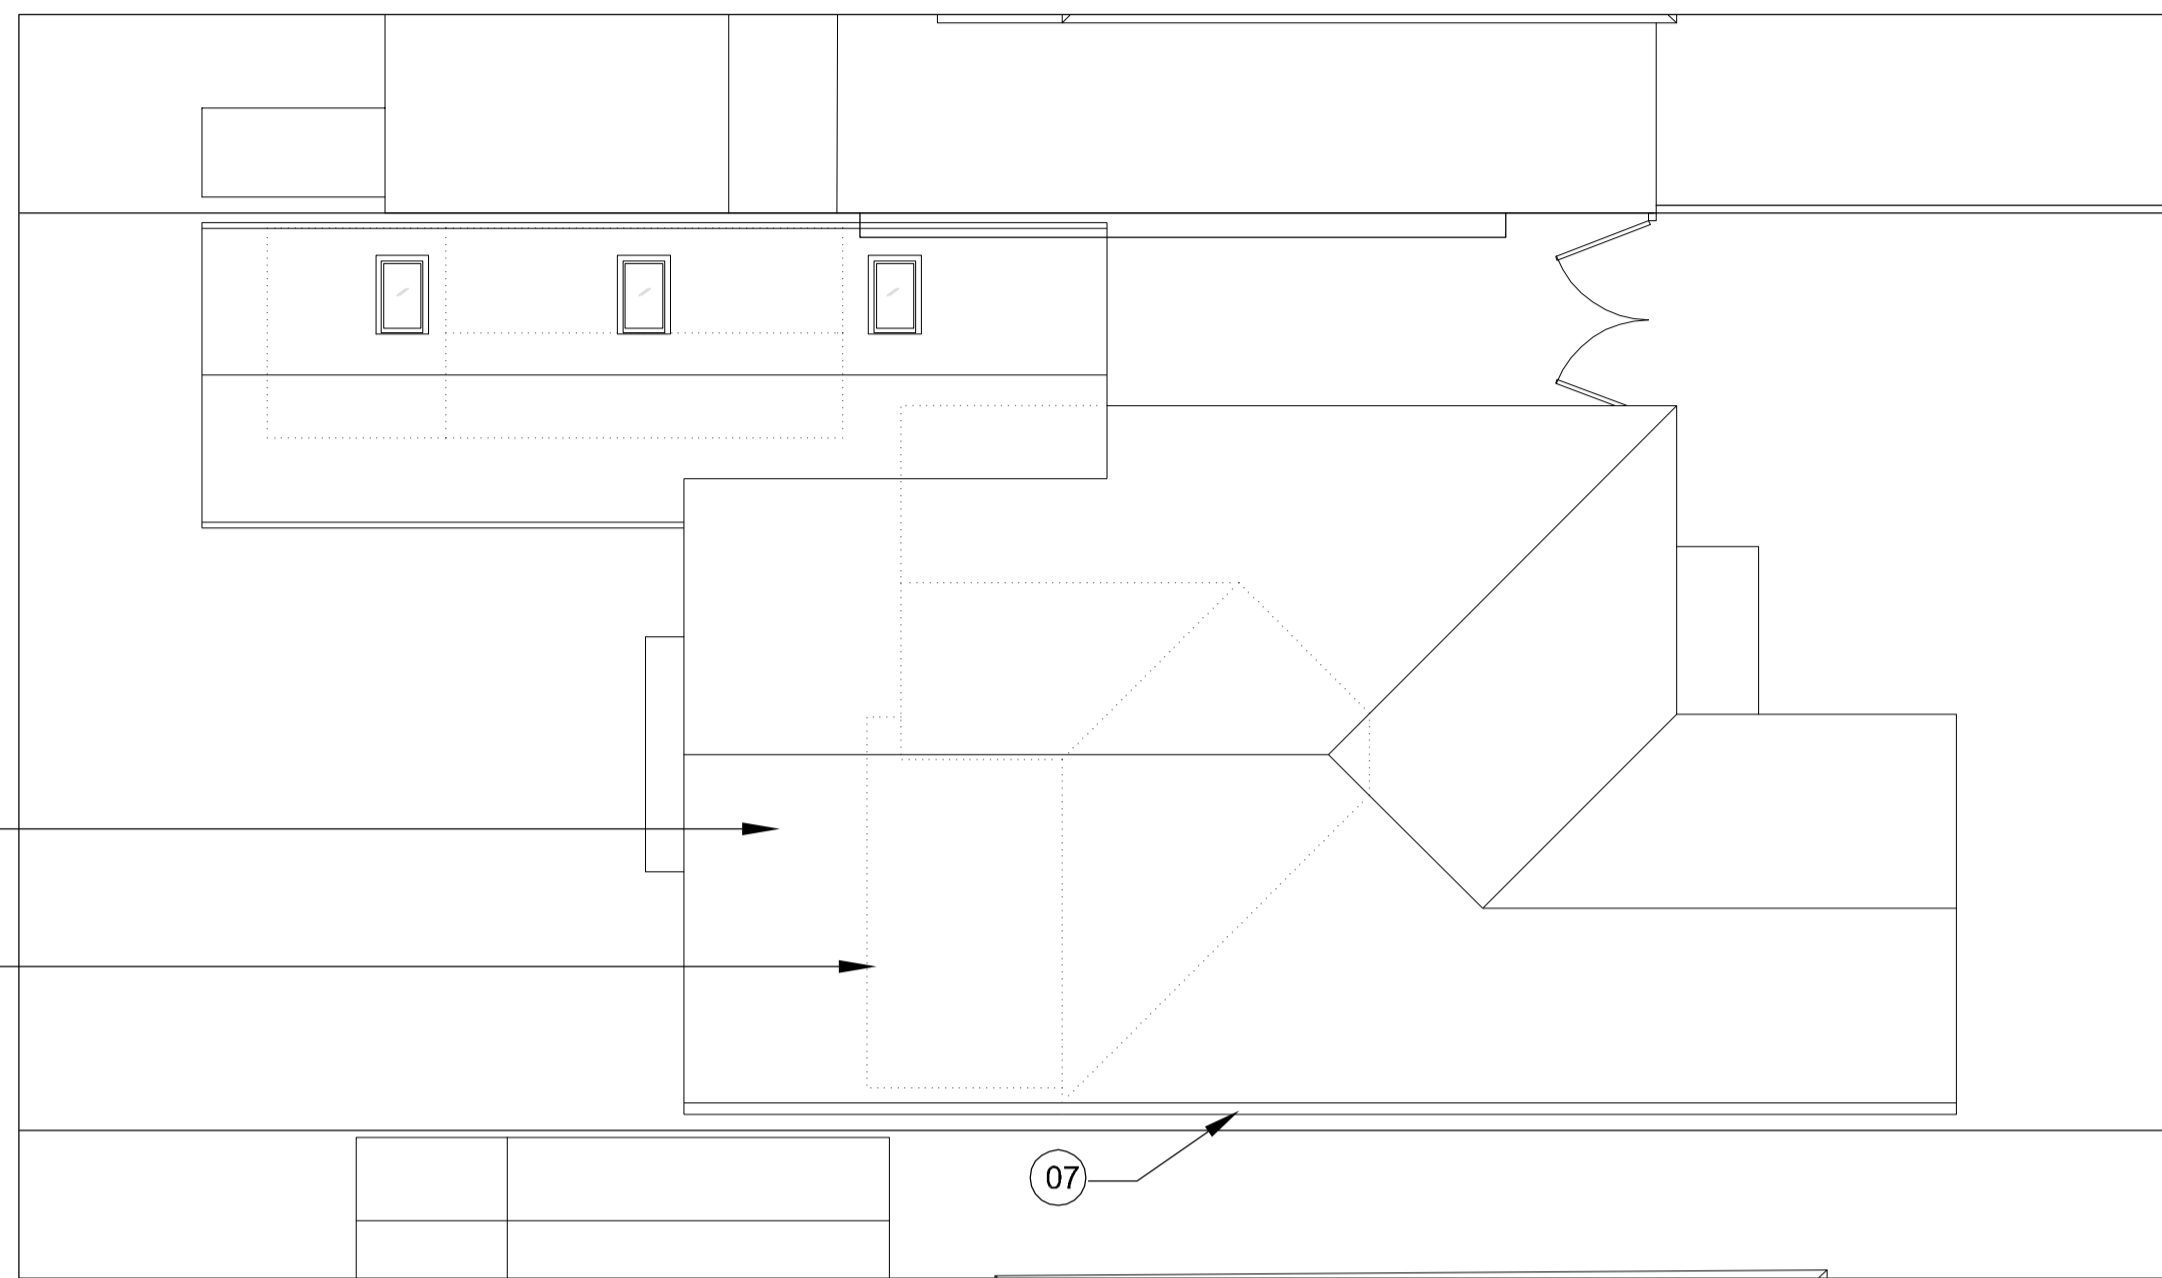

3 Roof Plan as Proposed  
 SCALE 1:100 @ A1 ~ 1:200 @ A3


- NOTES**
- 01. Line of existing building
  - 02. Hung Tiles to match Existing Tiles
  - 03. Pebbledash and timber
  - 04. Pebbledash
  - 05. Sloping roof clad in lead or felt
  - 06. Tiles to match existing
  - 07. 150mm UPVC gutter
  - 08. Outline of adjacent property
  - 09. New Soakaway - See Part H

**GENERAL NOTES:**

THIS DRAWING IS COPYRIGHT OF LOVE ARCHITECTURE LTD. THIS DRAWING MUST BE READ IN CONJUNCTION WITH THE SPECIFICATION AND ALL OTHER RELEVANT DOCUMENTATION AND DRAWINGS. LOVE ARCHITECTURE ACCEPTS NO LIABILITY FOR ANY EXPENSE, LOSS OR DAMAGE OF WHATSOEVER NATURE AND HOWEVER ARISING FROM ANY VARIATION MADE TO THIS DRAWING OR IN THE EXECUTION OF THE WORK TO WHICH IT RELATES WHICH HAS NOT BEEN REFERRED TO THEM AND THEIR APPROVAL OBTAINED. DO NOT SCALE FROM THIS DRAWING OR THE COMPUTER DIGITAL DATA. ONLY FIGURED DIMENSIONS ARE TO BE USED. IF IN DOUBT ASK.

**KEY**

- █ New External Wall
- █ New Internal Wall
- ⋯ Demolition

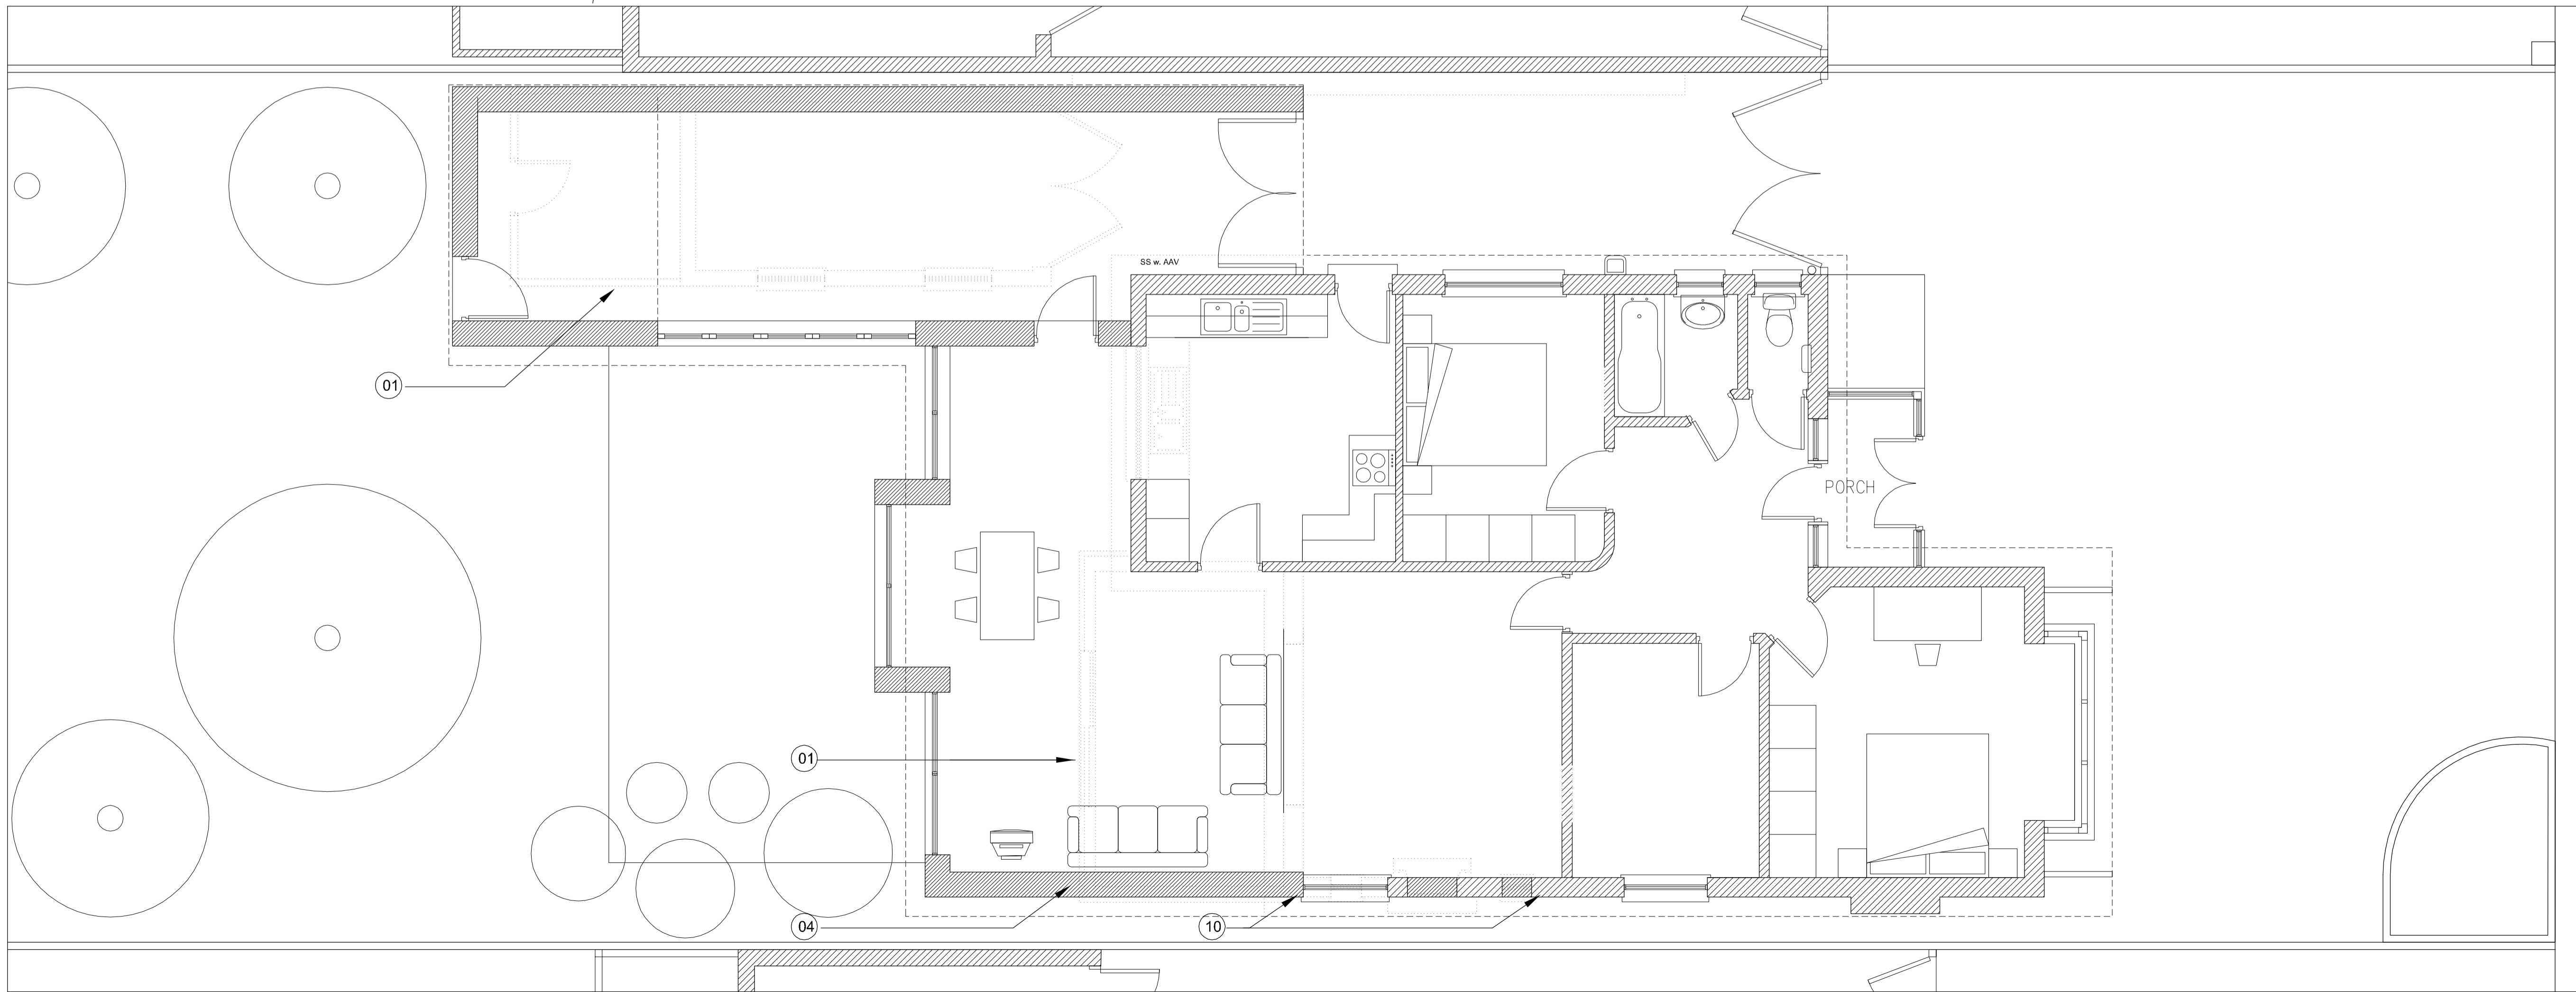

1 Ground Floor Plan as Proposed  
 SCALE 1:50 @ A1 ~ 1:100 @ A3

Rev	Notes	dd/mm/yy	By	Checked
Do not scale from this drawing. Check all dimensions on site.				
D00	Preliminary Issue	04.10	bl	bl
P00	Planning Application	04.10	bl	bl
R00	Building Regs Sub	04.10	bl	bl

**PLANNING APPLICATION DRAWING**

**LOVE ARCHITECTURE**  
 Unit 3.2 The Leathermarket  
 Wicken St London SE1 3EX  
 Tel: 020 7497 9977 Fax: 020 7357 7028  
 Email: admin@lovearchitecture.com

Client: MR & MRS SAMPLE  
 Project: SAMPLE ST, SAMPLETOWN  
 SIDE & REAR EXTENSION

Title: AS PROPOSED  
 GROUND FLOOR  
 GENERAL ARRANGEMENT PLAN

Date: 00.00 Drawn By: Checked:  
 Scale: 1:50 @ A1 / 1:100 @ A3

Project Ref: LA	Drawing Type & No: A300	Status & Revision: R00
-----------------	-------------------------	------------------------