



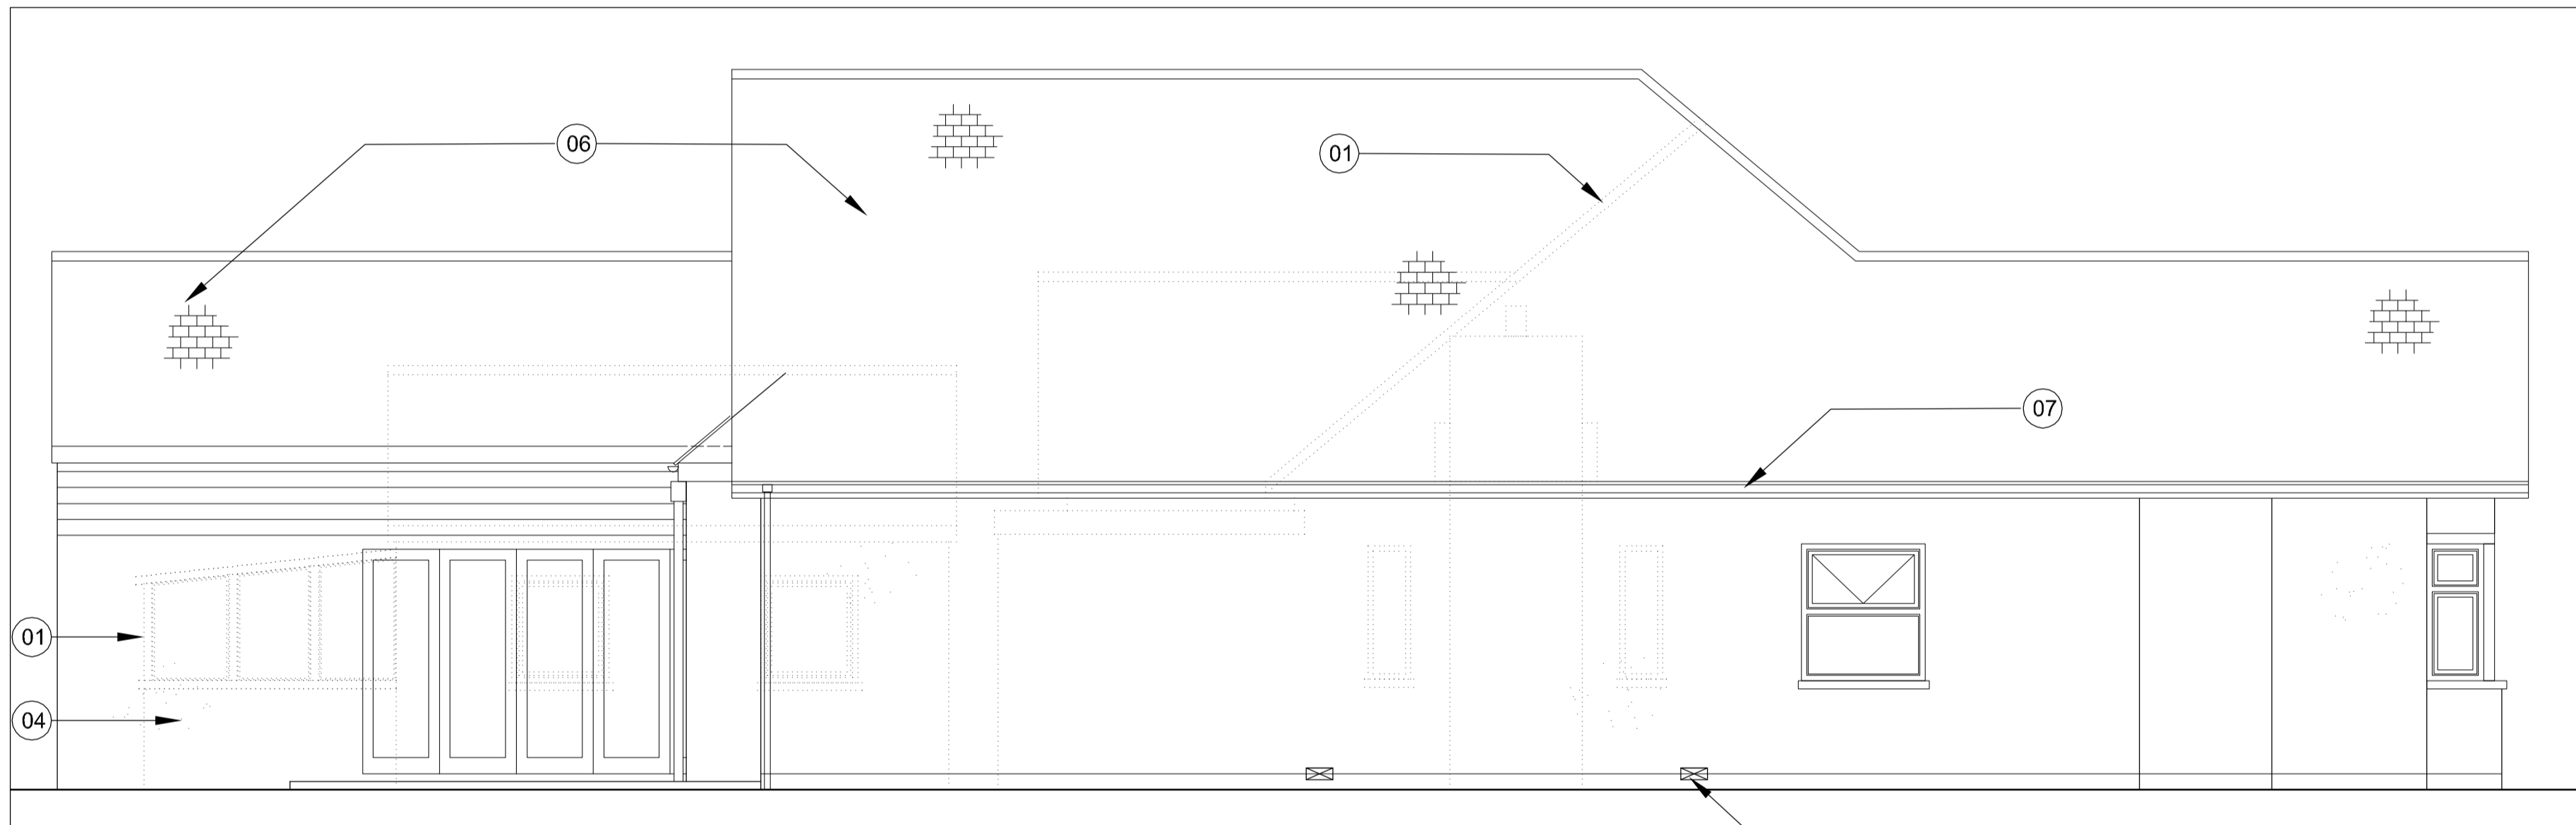


3 Rear Elevation as Proposed
SCALE 1:50 @ A1 ~ 1:100 @ A3

4 Front Elevation as Proposed
SCALE 1:50 @ A1 ~ 1:100 @ A3

GENERAL NOTES:-
THIS DRAWING IS COPYRIGHT OF LOVE ARCHITECTURE LTD. THIS DRAWING MUST BE READ IN CONJUNCTION WITH THE SPECIFICATION AND ALL OTHER RELEVANT DOCUMENTATION AND DRAWINGS. LOVE ARCHITECTURE ACCEPTS NO LIABILITY FOR ANY EXPENSE, LOSS OR DAMAGE OF WHATSOEVER NATURE AND HOWEVER ARISING FROM ANY VARIATION MADE TO THIS DRAWING OR IN THE EXECUTION OF THE WORK TO WHICH IT RELATES WHICH HAS NOT BEEN REFERRED TO THEM AND THEIR APPROVAL OBTAINED.
DO NOT SCALE FROM THIS DRAWING OR THE COMPUTER DIGITAL DATA. ONLY FIGURED DIMENSIONS ARE TO BE USED, IF IN DOUBT ASK.

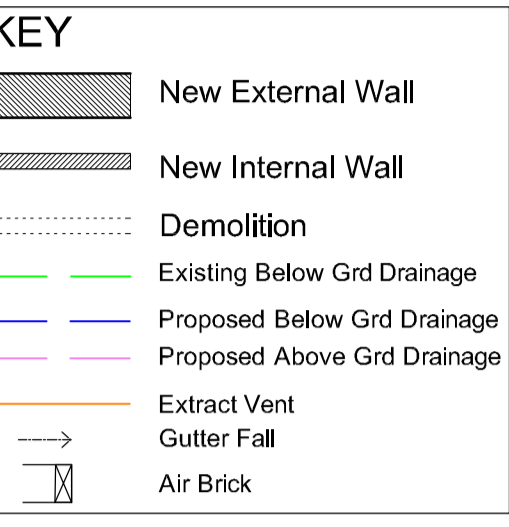

2 South Elevation as Proposed
SCALE 1:50 @ A1 ~ 1:100 @ A3

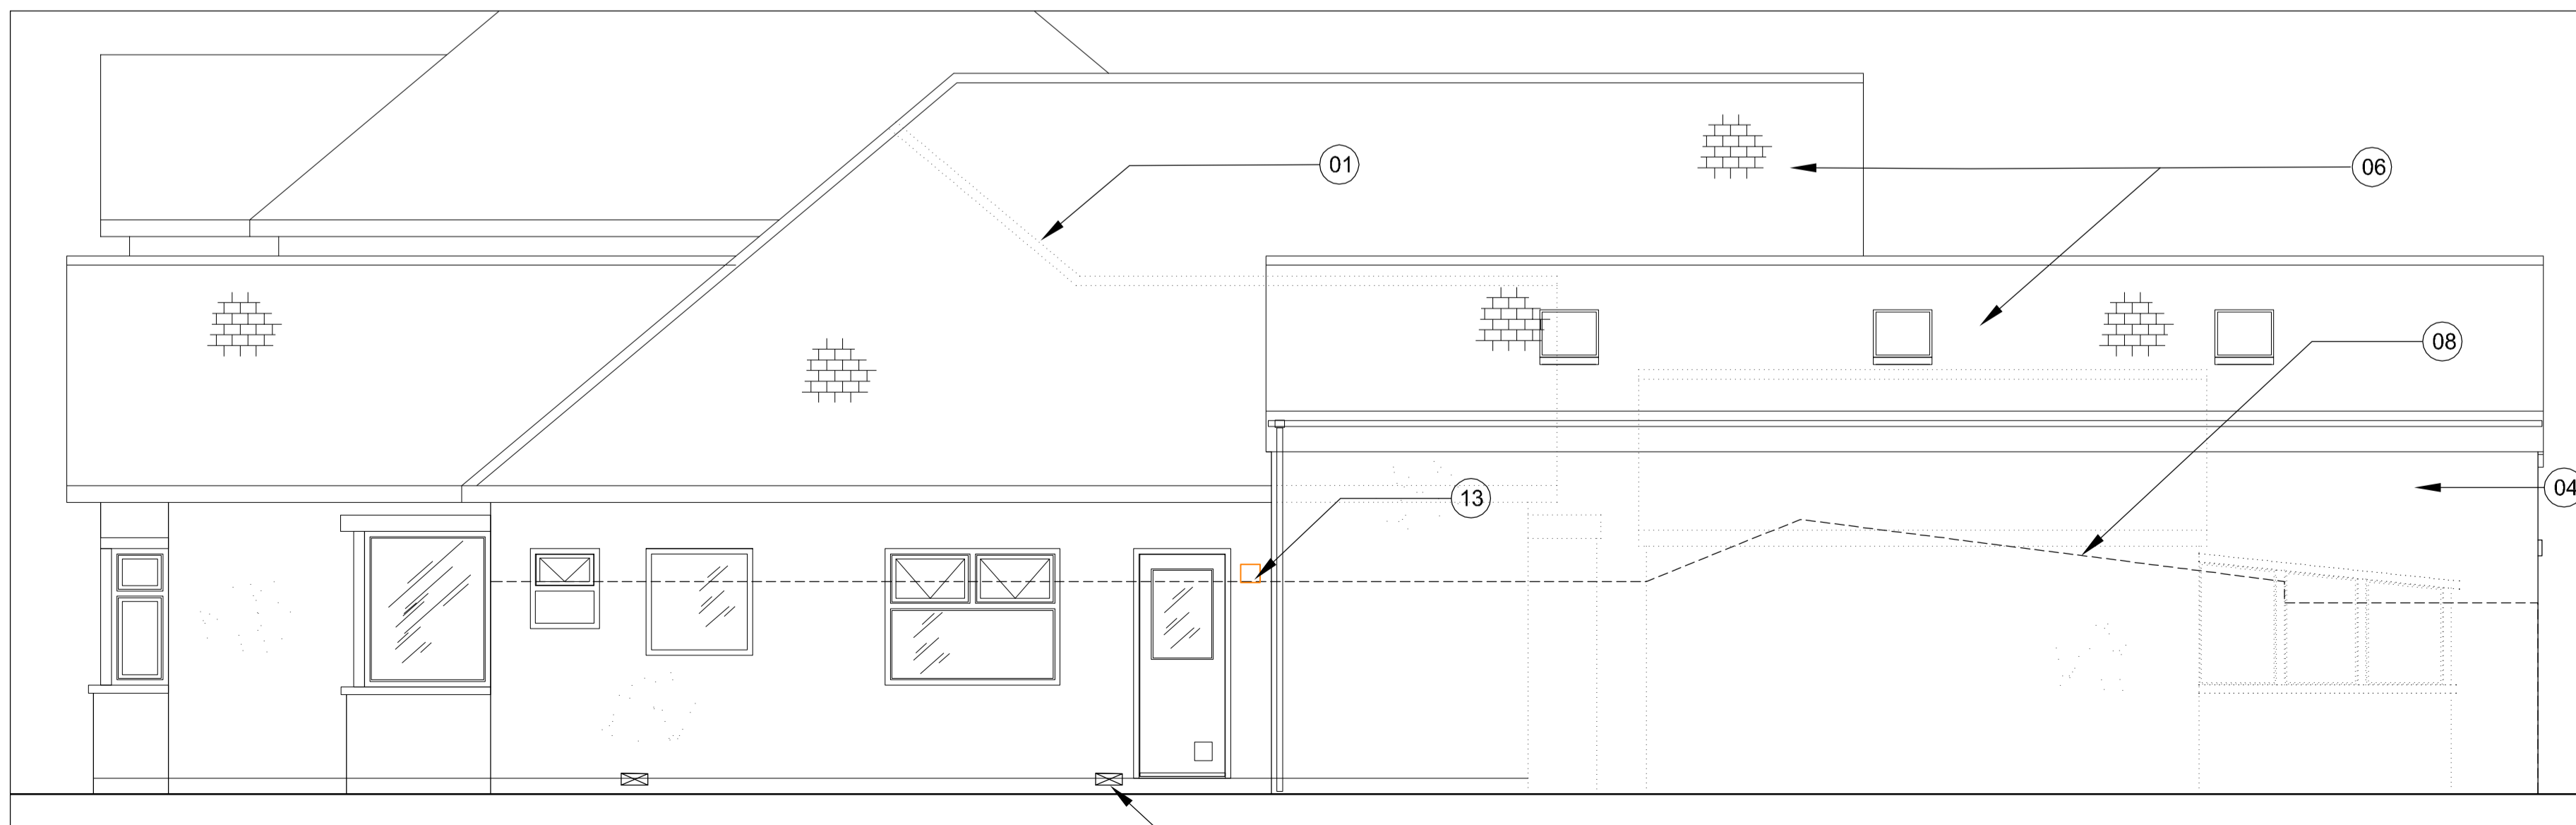


1 North Elevation as Proposed
SCALE 1:50 @ A1 ~ 1:100 @ A3

- NOTES**
For Building Regulations references see Schedule A910
- 01. Line of existing building
 - 02. Hung Tiles to match Existing Tiles - See Part C
 - 03. Pebbledash and timber - See Part C
 - 04. Pebbledash - See Part C
 - 05. Sloping roof clad in lead or felt - See Part C
 - 06. Tiles to match existing - See Part C
 - 07. 150mm UPVC gutter - See Part H
 - 08. Outline of adjacent property
 - 09. New Soakaway - See Part H
 - 10. Ventilation for suspended floor - See Part C
 - 11. Glazed door U value 1.8 w/m2k - See Parts L & N
 - 12. New stub stack - See Part H
 - 13. New extract vent - See Part F

FOR BUILDING REGULATIONS INFORMATION REFER TO BUILDING REGULATION SCHEDULE A910

FOR STRUCTURAL INFORMATION REFER TO ZHB DESIGN DOCUMENTS & DRAWINGS

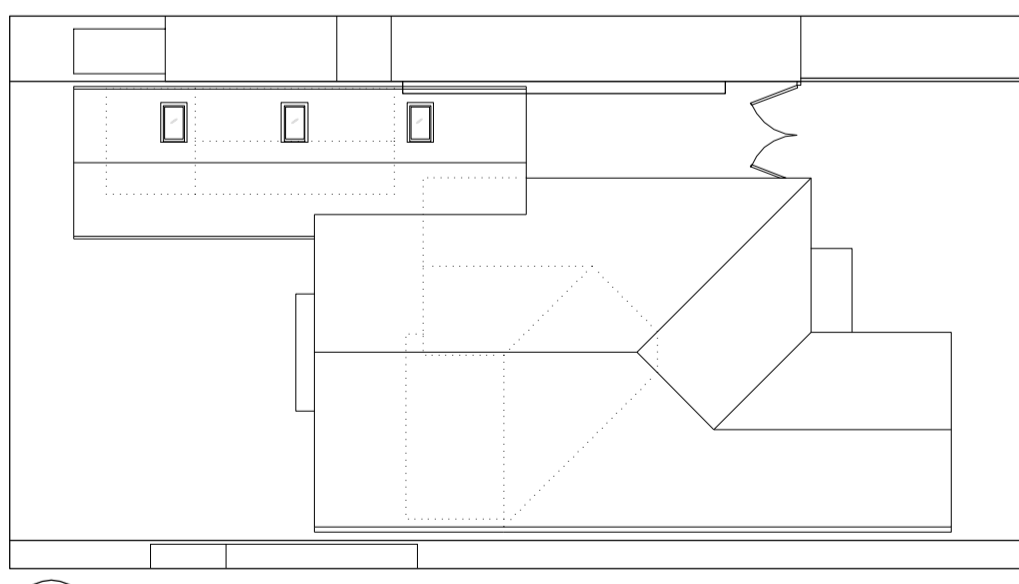

4 Roof Plan as Proposed
SCALE 1:200 @ A1 ~ 1:400 @ A3

BUILDING REGULATIONS DRAWING

LOVE ARCHITECTURE
Unit 3.2 The Leathermarket
Wicken St London SE1 3EX
Tel: 020 7497 9977 Fax: 020 7357 7028
Email: admin@lovearchitecture.com

Client: MR 7 MRS SAMPLE
Project: SAMPLE ST, SAMPLETOWN
SIDE & REAR EXTENSION

Title: AS PROPOSED

ELEVATIONS

Date: 00.00	Drawn By: .	Checked: .
Scale: 1:50 @ A1 / 1:100 @ A3		
Project Ref: LA000	Drawing Type & No: A500	Status & Revision: R00